



SAMPLE

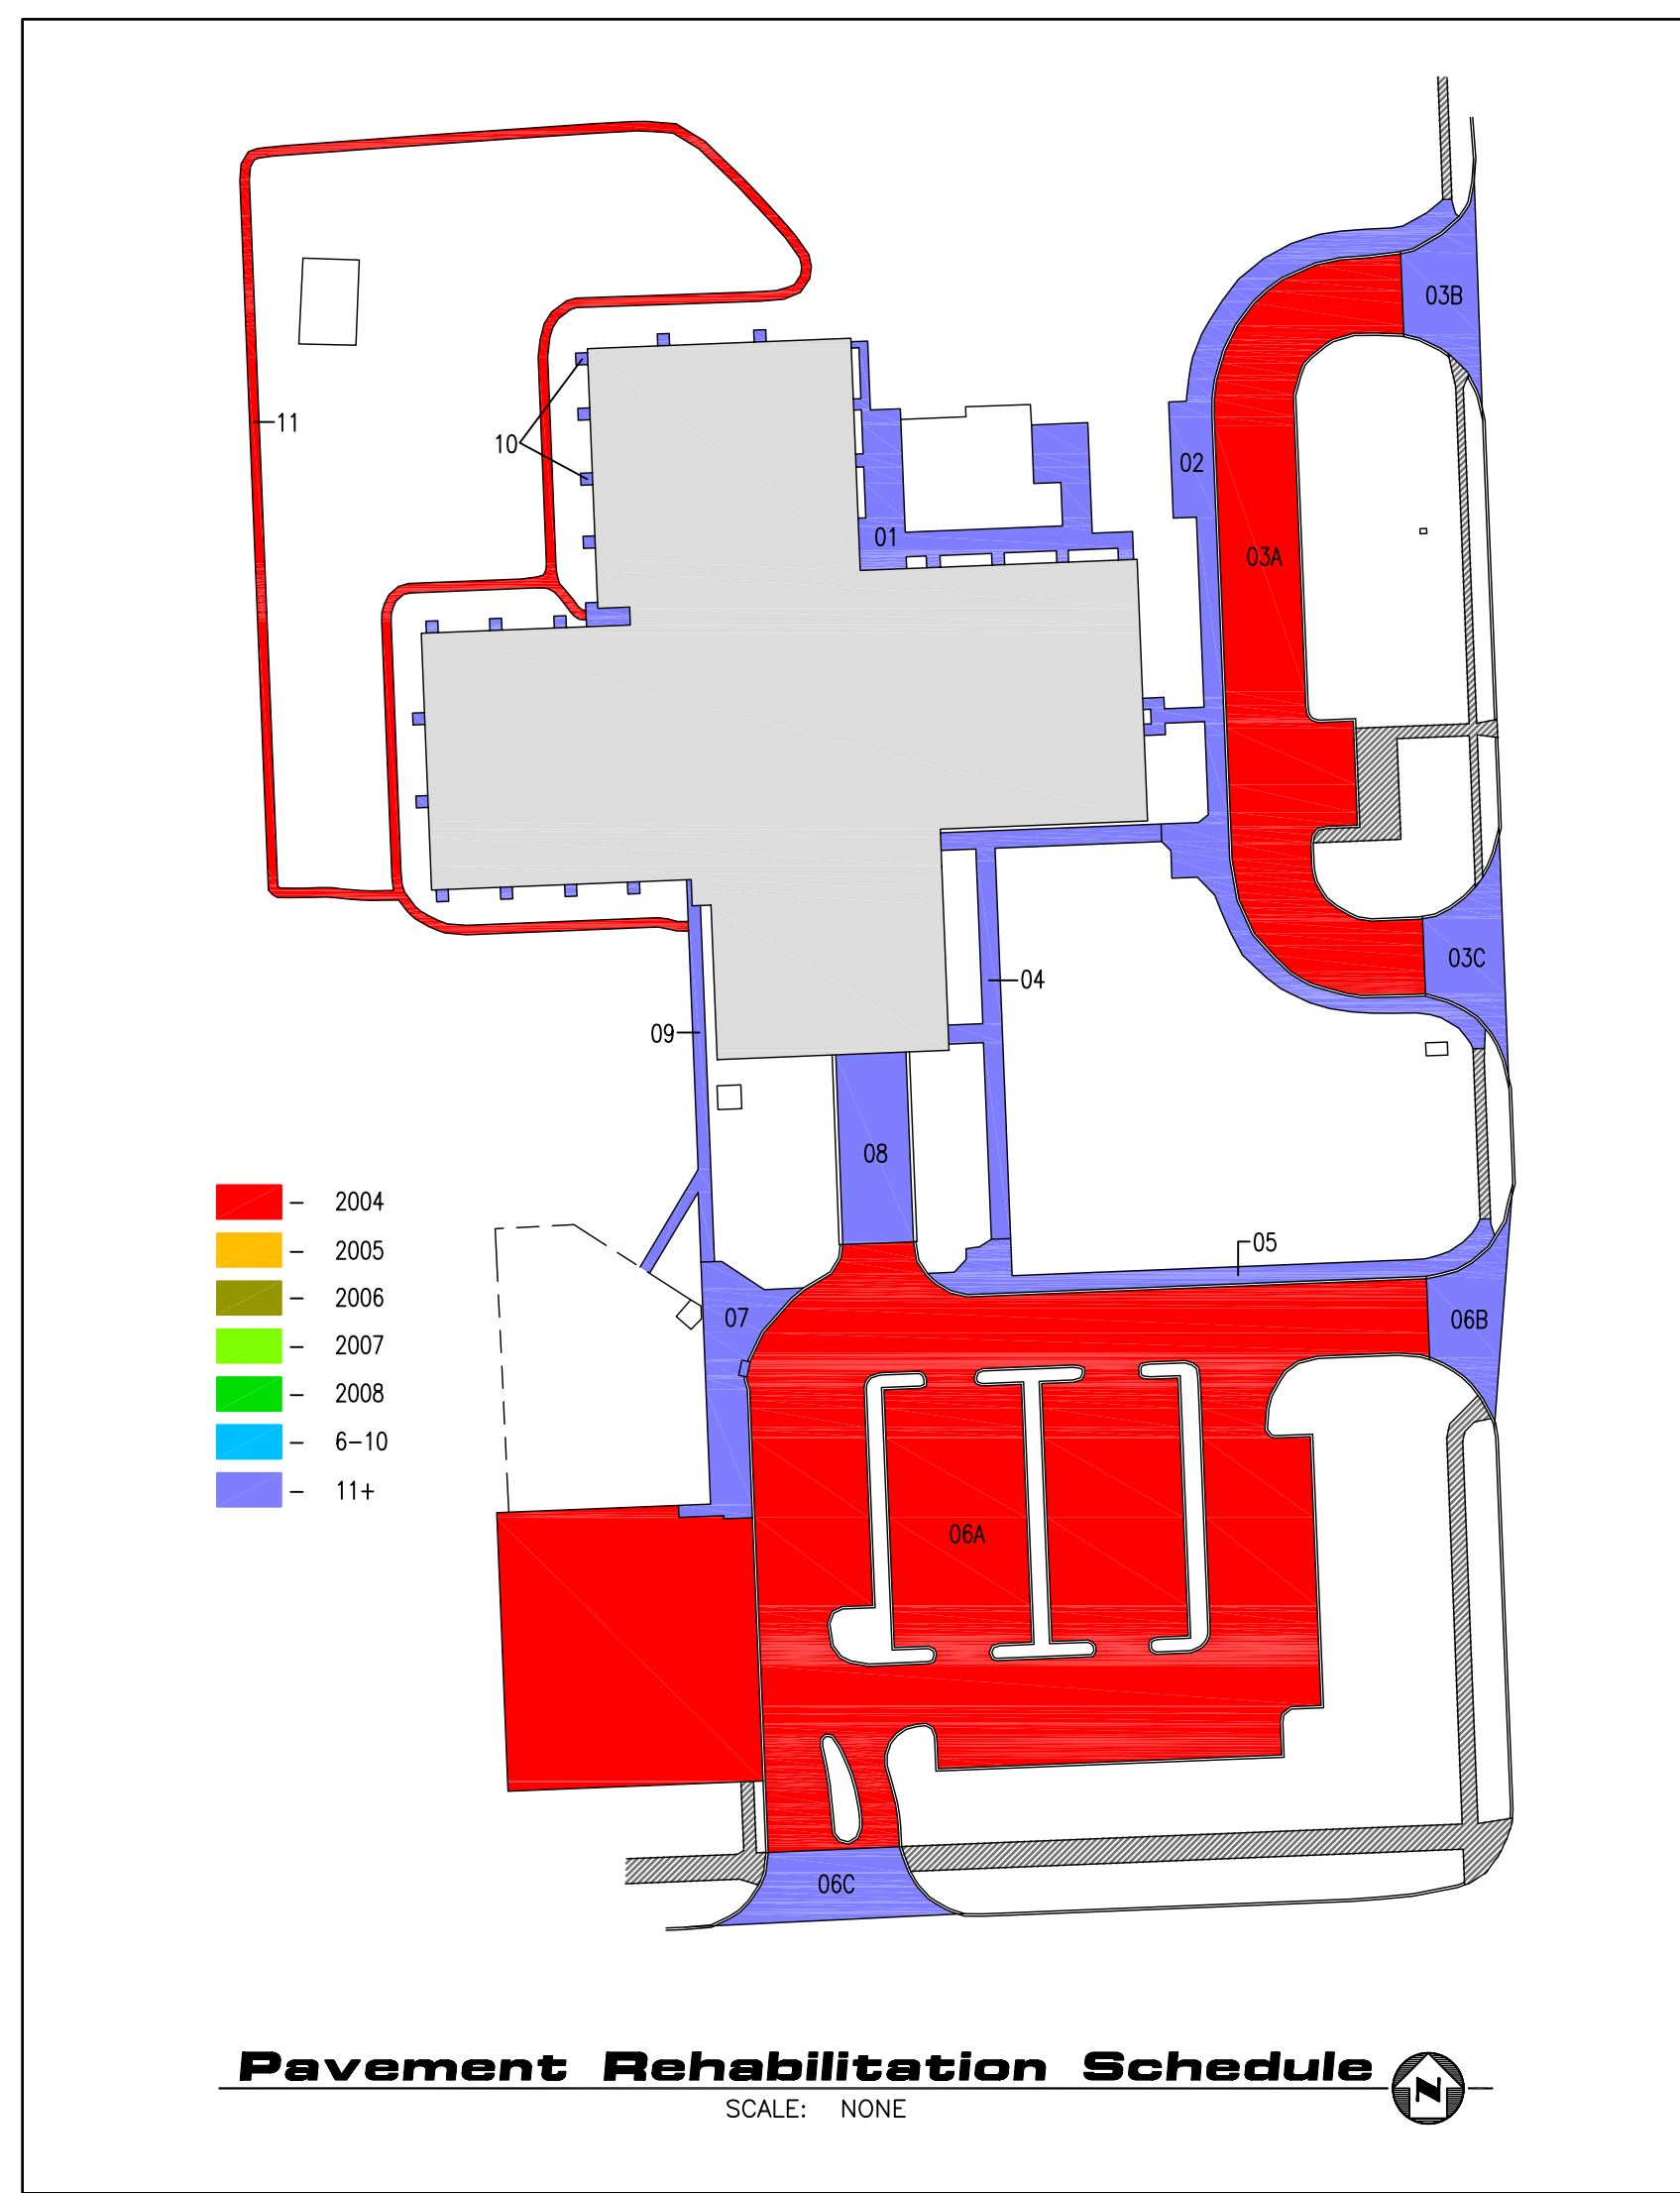

Pavement Plan
SCALE: 1" = 40'-0"

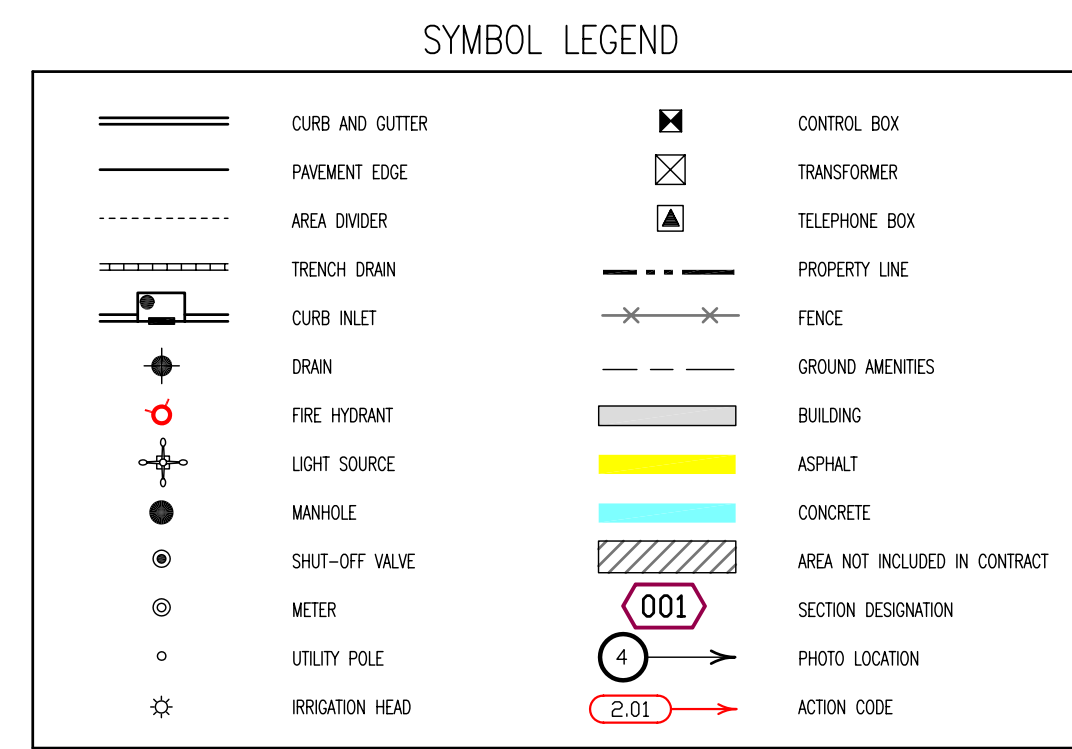

PAVEMENT SECTION DESIGNATION	PRKNG STLS	HNDPCP
01 SIDEWALK & PATIO PLAY AREA	0	0
02 MAIN ACCESS DRIVE SIDEWALK	0	0
03A-03C ENTRANCE DRIVE	0	4
04 EAST/SOUTH ENTRANCE SIDEWALKS	0	0
05 SOUTH ACCESS DRIVE SIDEWALKS	0	0
06A-06C SOUTH PARKING LOT/PLAYGROUND AREA	87	0
07 SOUTHWEST PATIO AREA	0	0
08 LOADING DOCK	2	0
09 SOUTHWEST SIDEWALK	0	0
10 CLASSROOM ENTRANCE SLABS	0	0
11 EXERCISE TRAIL	0	0
TOTAL	89	4

Pavement Investigation

REV. NO.	DATE	BY	DATE	BY	DATE	BY	DATE	BY

MANAGER: T. DEODENS
DRAWN BY: T. BOSTON
DATE: 05/04/04
JOB NO.:
DRAWING NO.: 003.DWG

Benchmark
6065 HUNTINGTON COURT NE
CEDAR RAPIDS, IOWA 52402
PHONE: 319-393-9100 FAX: 319-393-3994

SHEET: P-1